
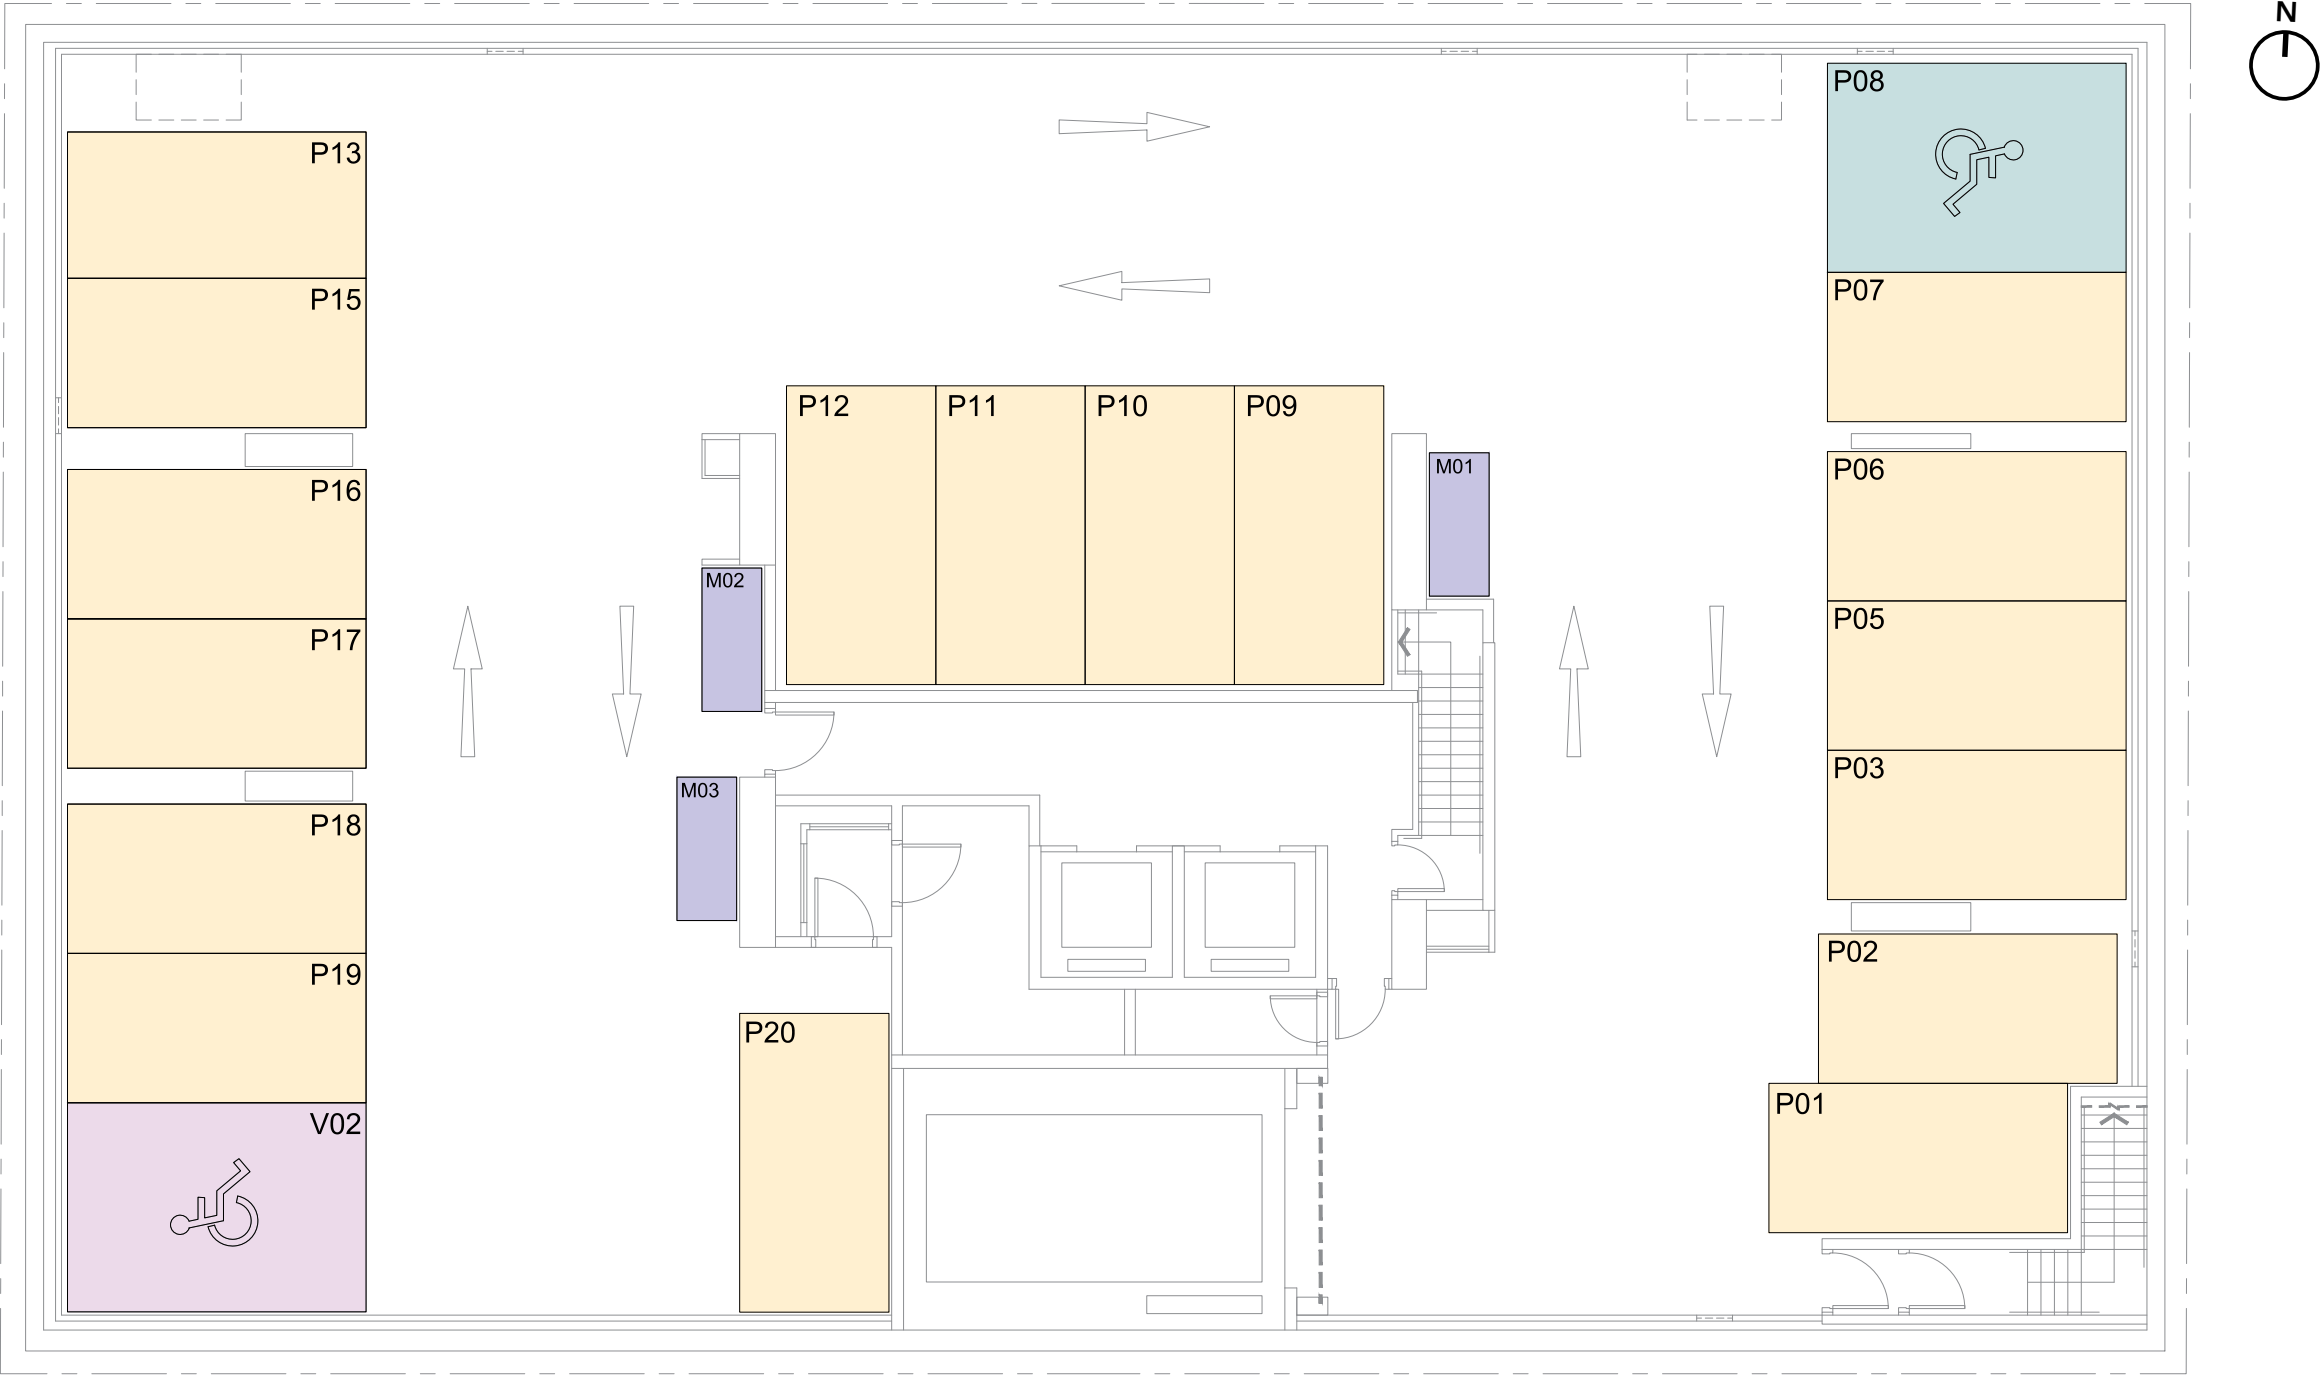


FLOOR PLANS OF PARKING SPACES IN THE DEVELOPMENT
發展項目中的停車位的樓面平面圖


BASEMENT
地庫

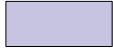


Category of parking space 停車位類別	Number 數目	The dimensions of each parking space (LxW)(m) 每個停車位的尺寸 (長x闊)(米)	Area of each parking space (sq.m) 每個停車位的面積 (平方米)
 Residential Parking Space 住宅停車位	17	5 x 2.5	12.5
 Parking Space for the Disabled Persons 傷殘人士停車位	1	5 x 3.5	17.5
 Motor Cycle Parking Space 電單車停車位	3	2.4 x 1	2.4
 Visitors' Parking Space (which is also a Parking Space for the Disabled Persons) 訪客停車位 (亦作為傷殘人士停車位)	1	5 x 3.5	17.5

FLOOR PLANS OF PARKING SPACES IN THE DEVELOPMENT
發展項目中的停車位的樓面平面圖

GROUND FLOOR
地下

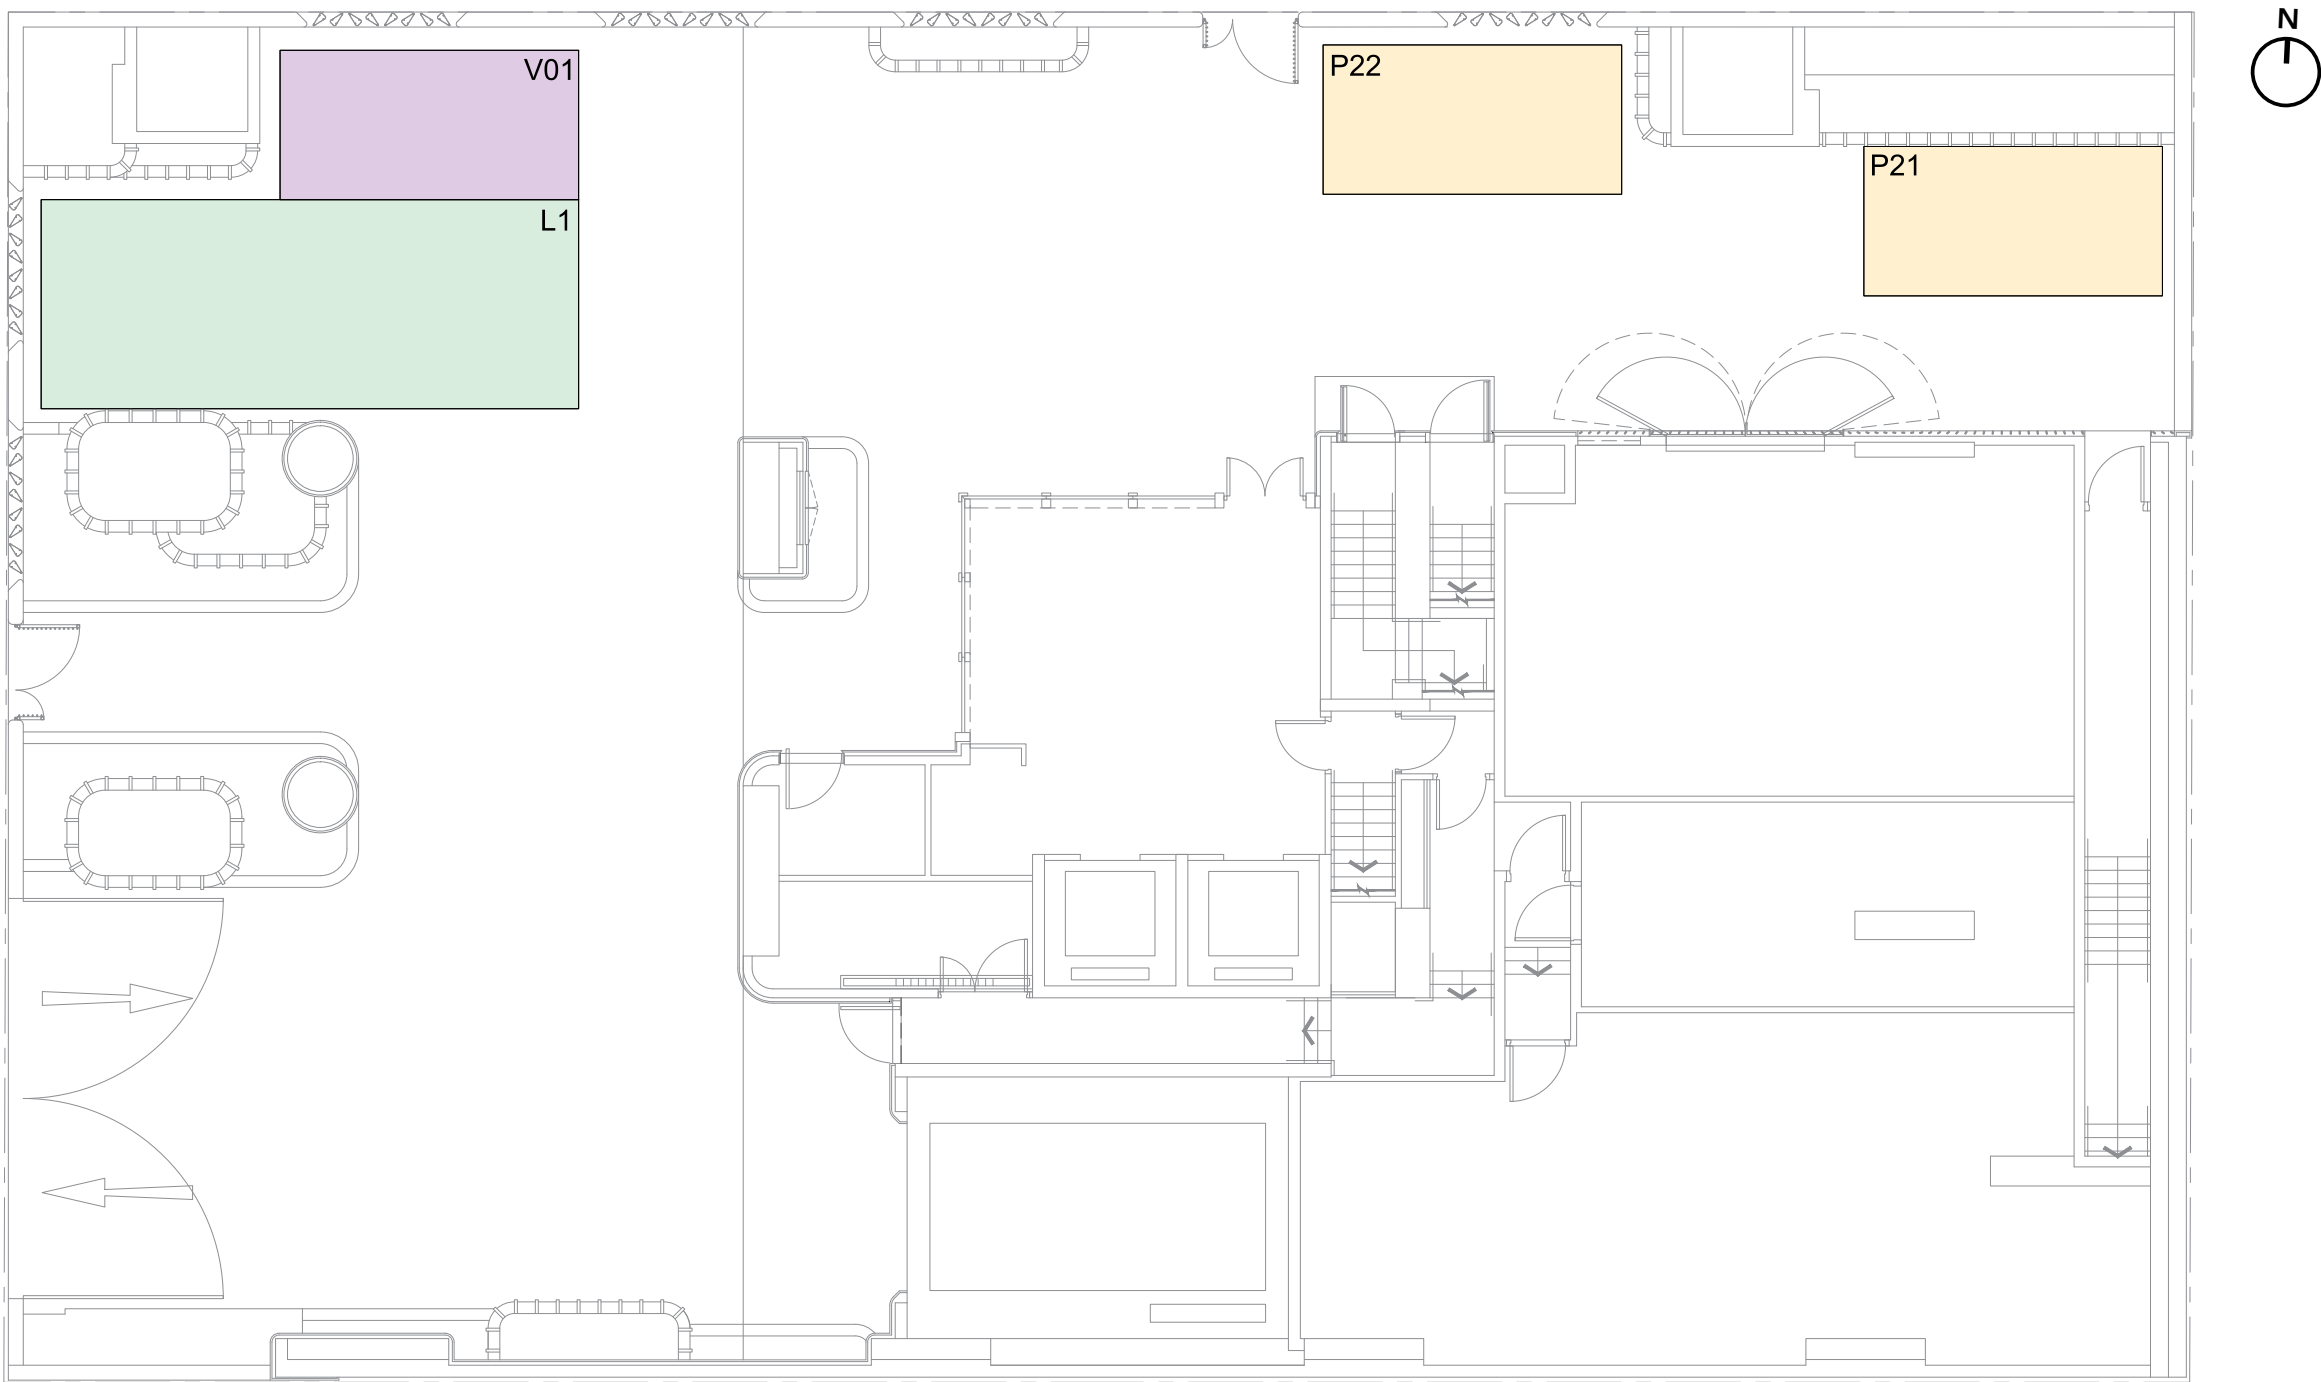

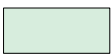Category of parking space 停車位類別	Number 數目	The dimensions of each parking space (LxW)(m) 每個停車位的尺寸 (長x闊)(米)	Area of each parking space (sq.m) 每個停車位的面積 (平方米)
 Residential Parking Space 住宅停車位	2	5 x 2.5	12.5
 Loading and Unloading Space 上落貨車停車位	1	9 x 3.5	31.5
 Visitors' Parking Space 訪客停車位	1	5 x 2.5	12.5