

第3座 Tower 3



備註：


第3座6樓B單位已被作出改動工程，該改動工程屬於《建築物條例》(第123章)下的豁免工程。本頁的6樓現狀部分平面圖顯示改動的大約位置。有關改動的細節如下：

*(a). 新增非結構牆

Note:

Alteration works have been made to Flat B on 6th Floor of Tower 3, and such alteration works are exempted works under the Buildings Ordinance (Cap. 123). The as-is part plan of 6th floor plan on this page shows the approximate location of the alteration. Details of the relevant alteration are as follows:

*(a). Addition of non-structural wall

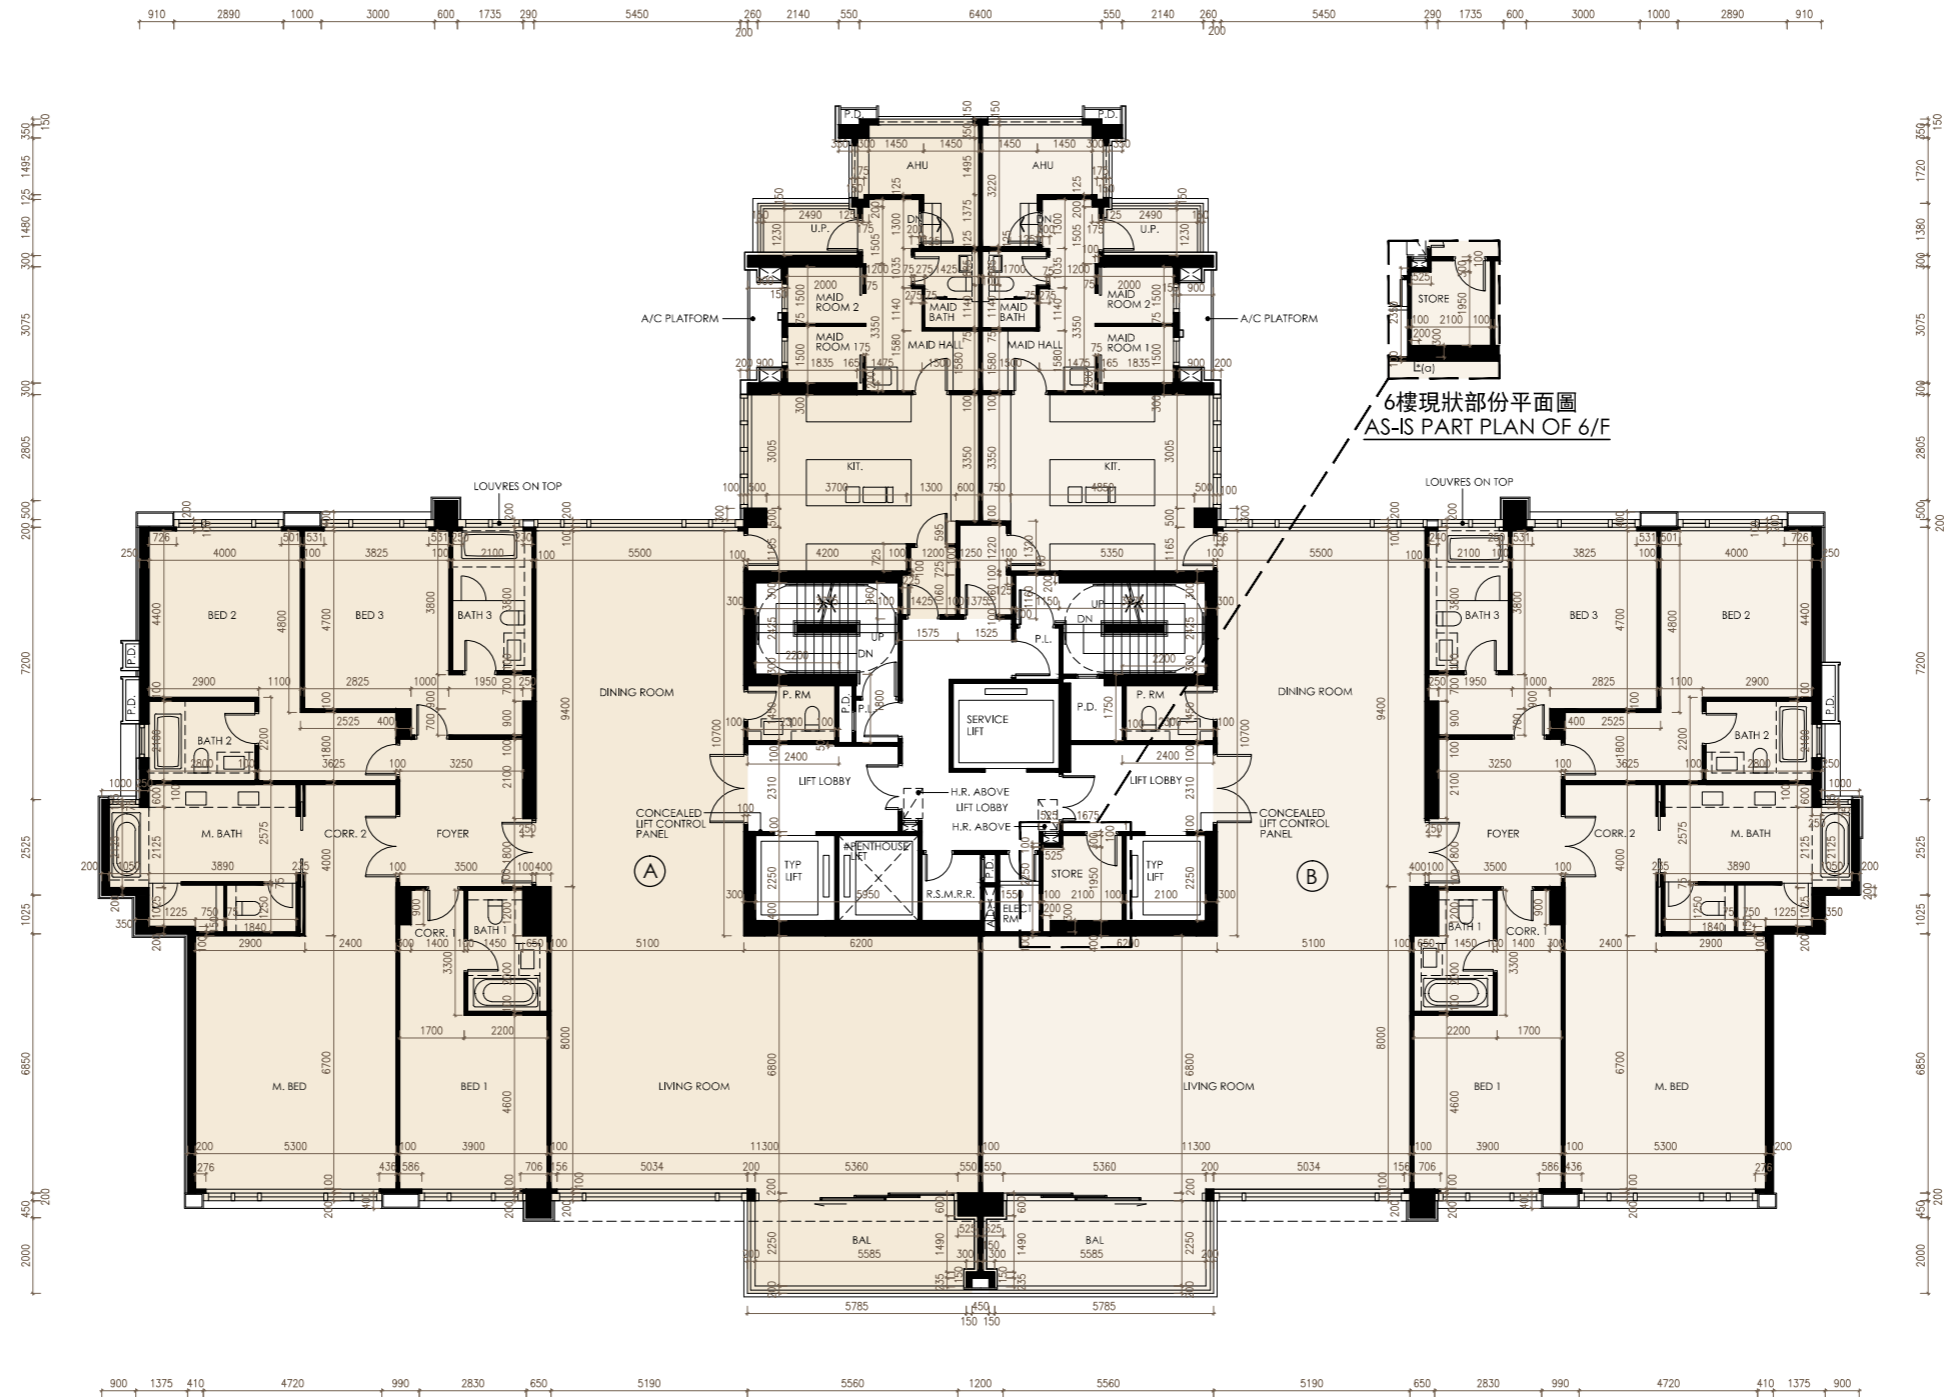

6樓
6/F

比例
Scale: 0米/M 5米/M